




# 隆起した家

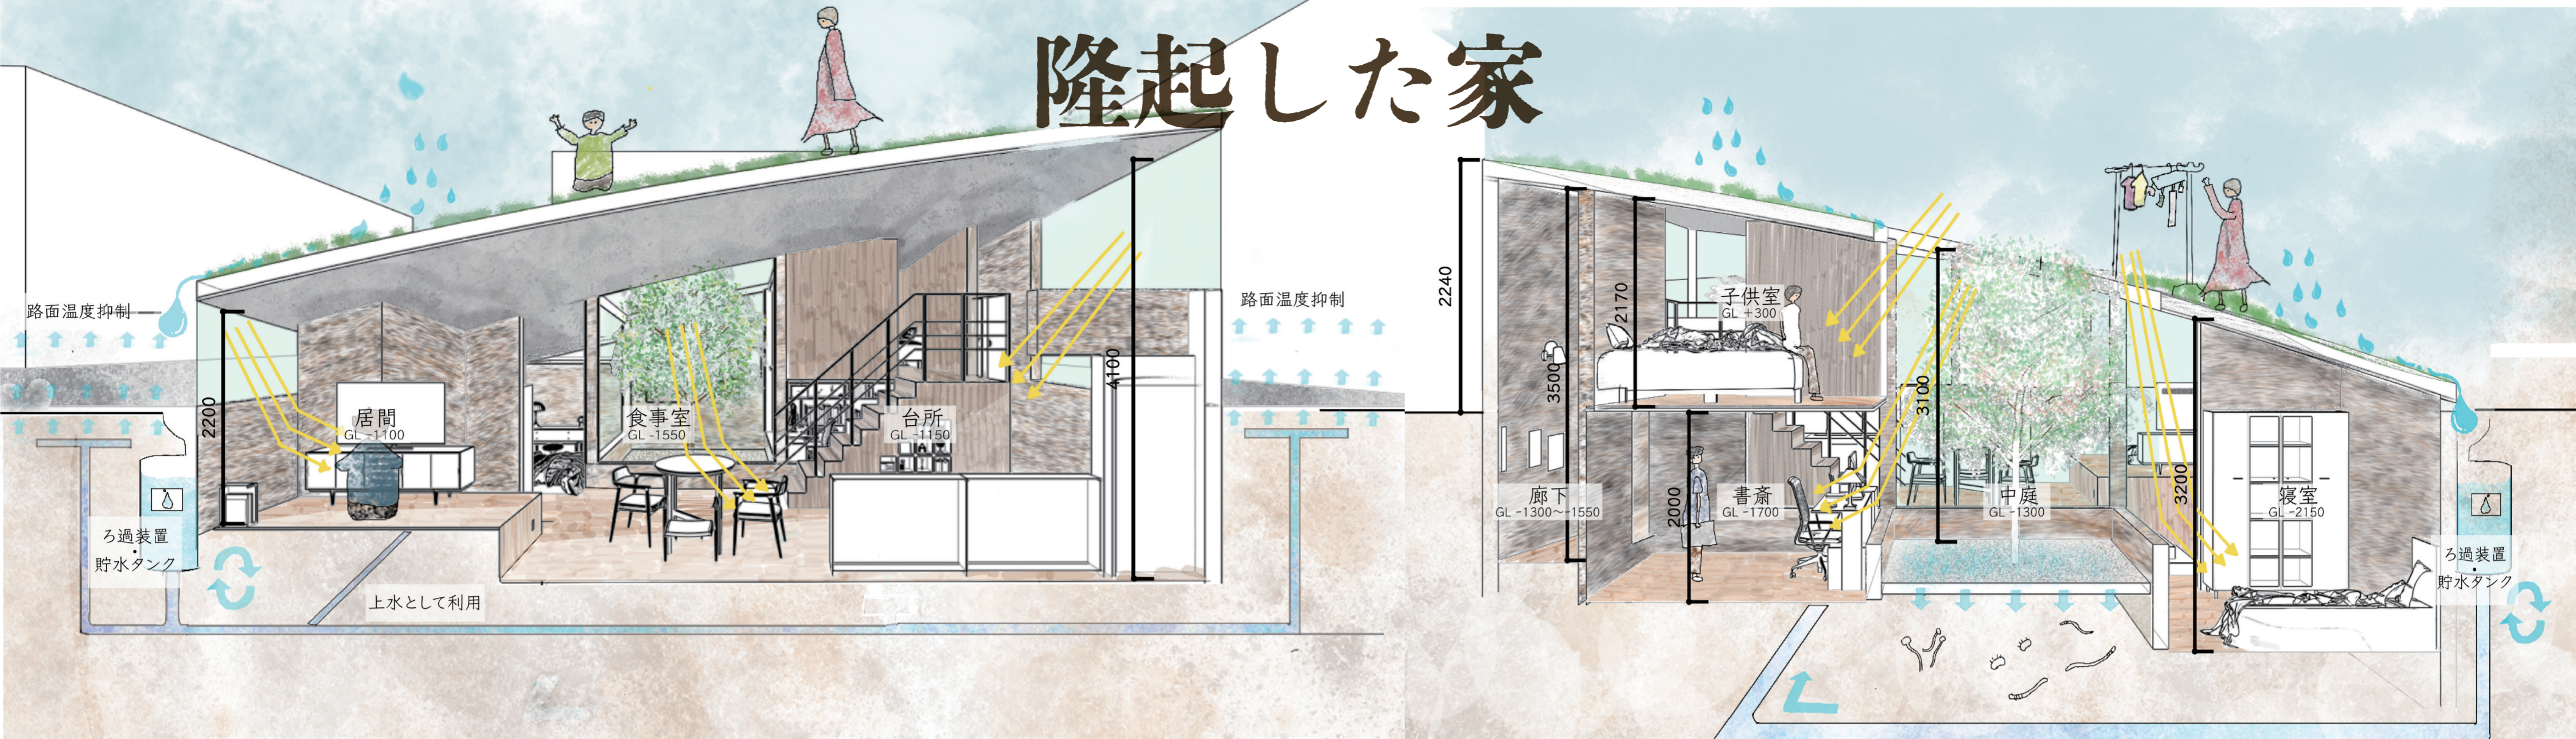


01 敷地

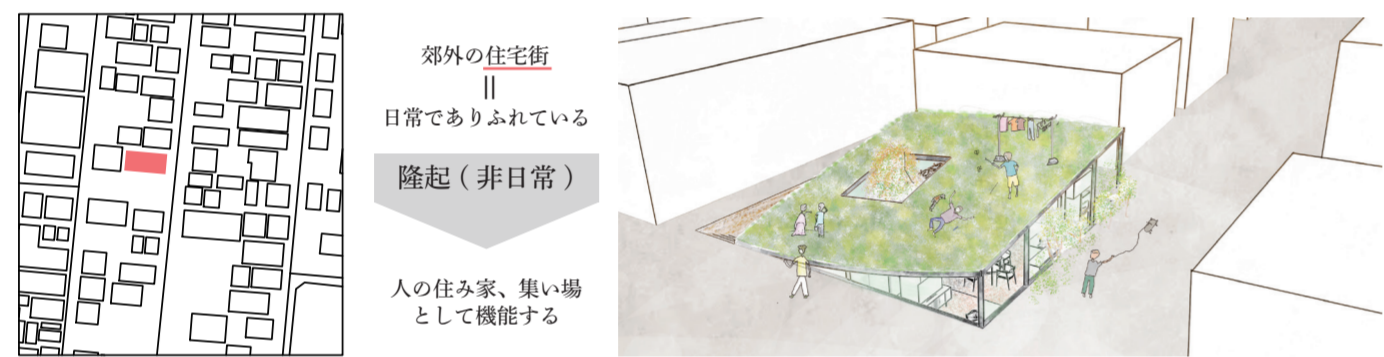


02 コンセプト

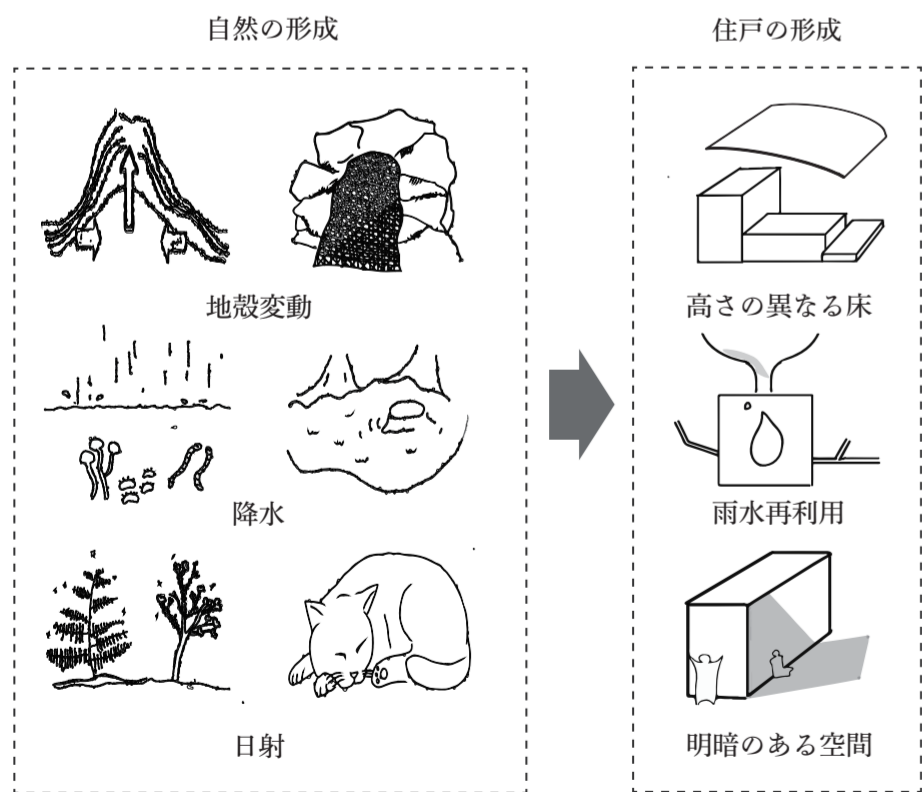


03 ダイアグラム

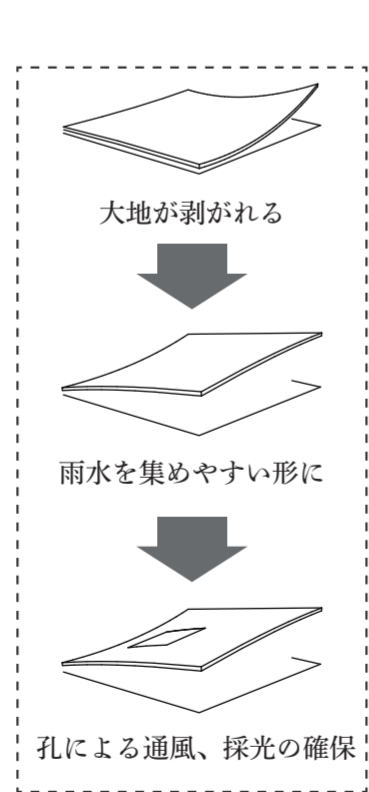


04 平面図 (S 1:100)

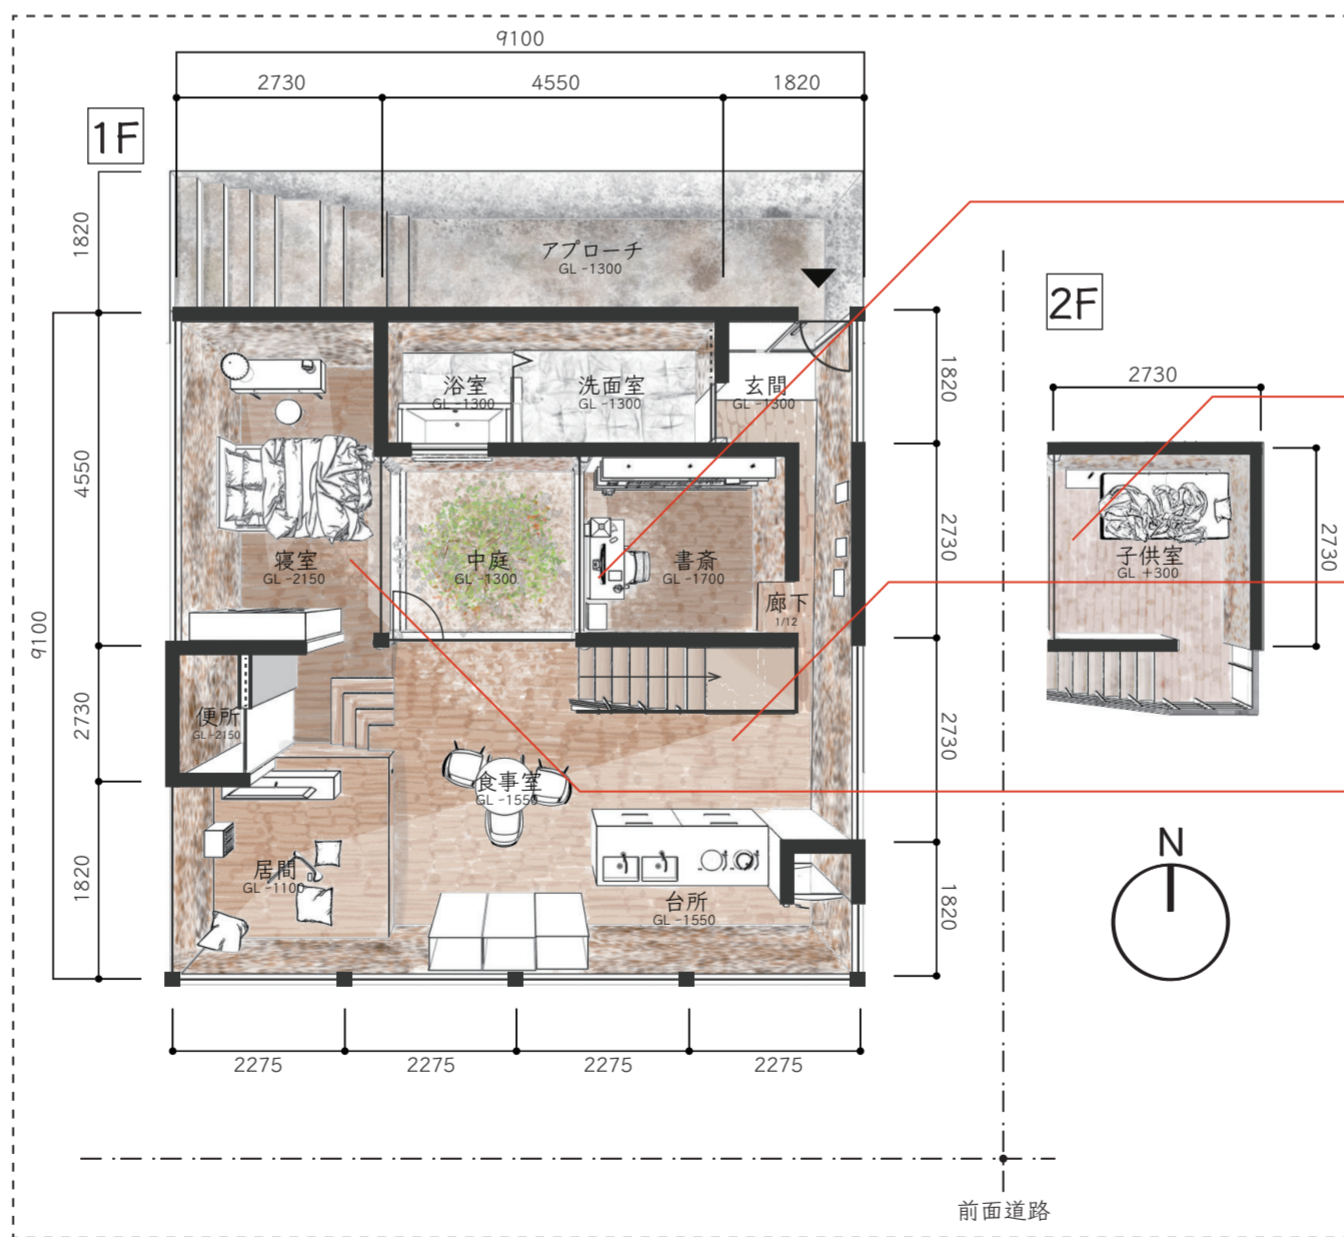

05 内観パース (EL:1600mm)

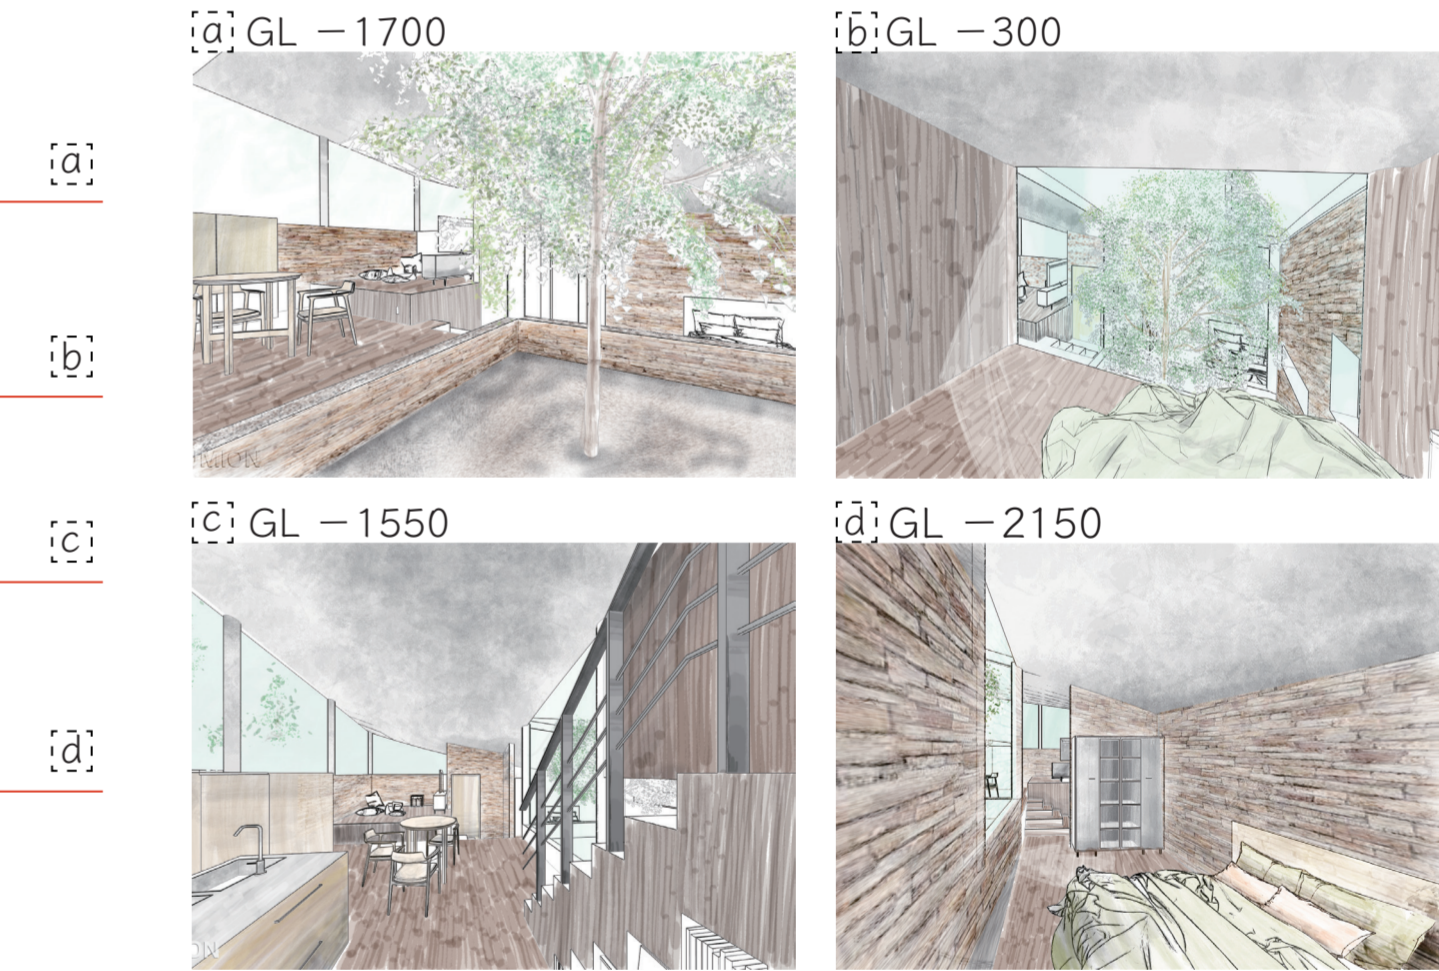

07 様々なエレメント

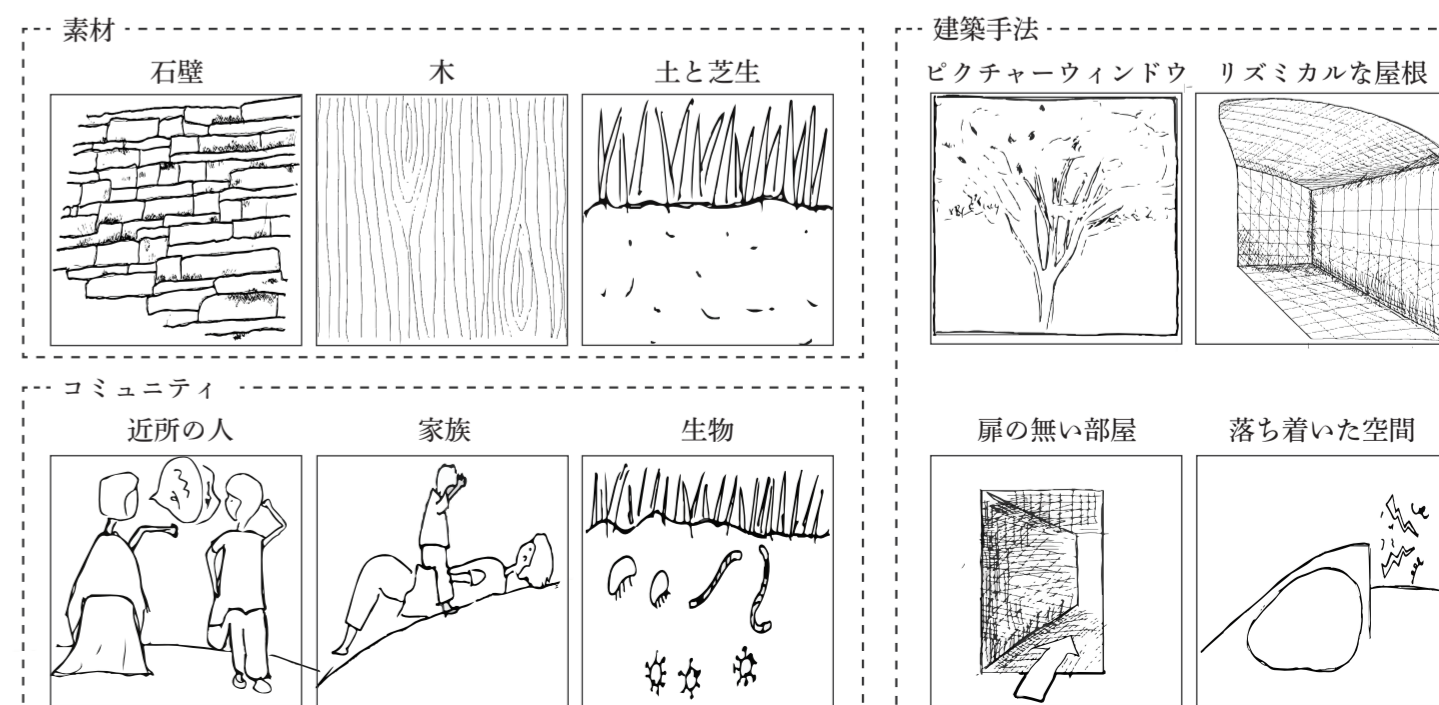

06 断面図 (S 1:100)

