

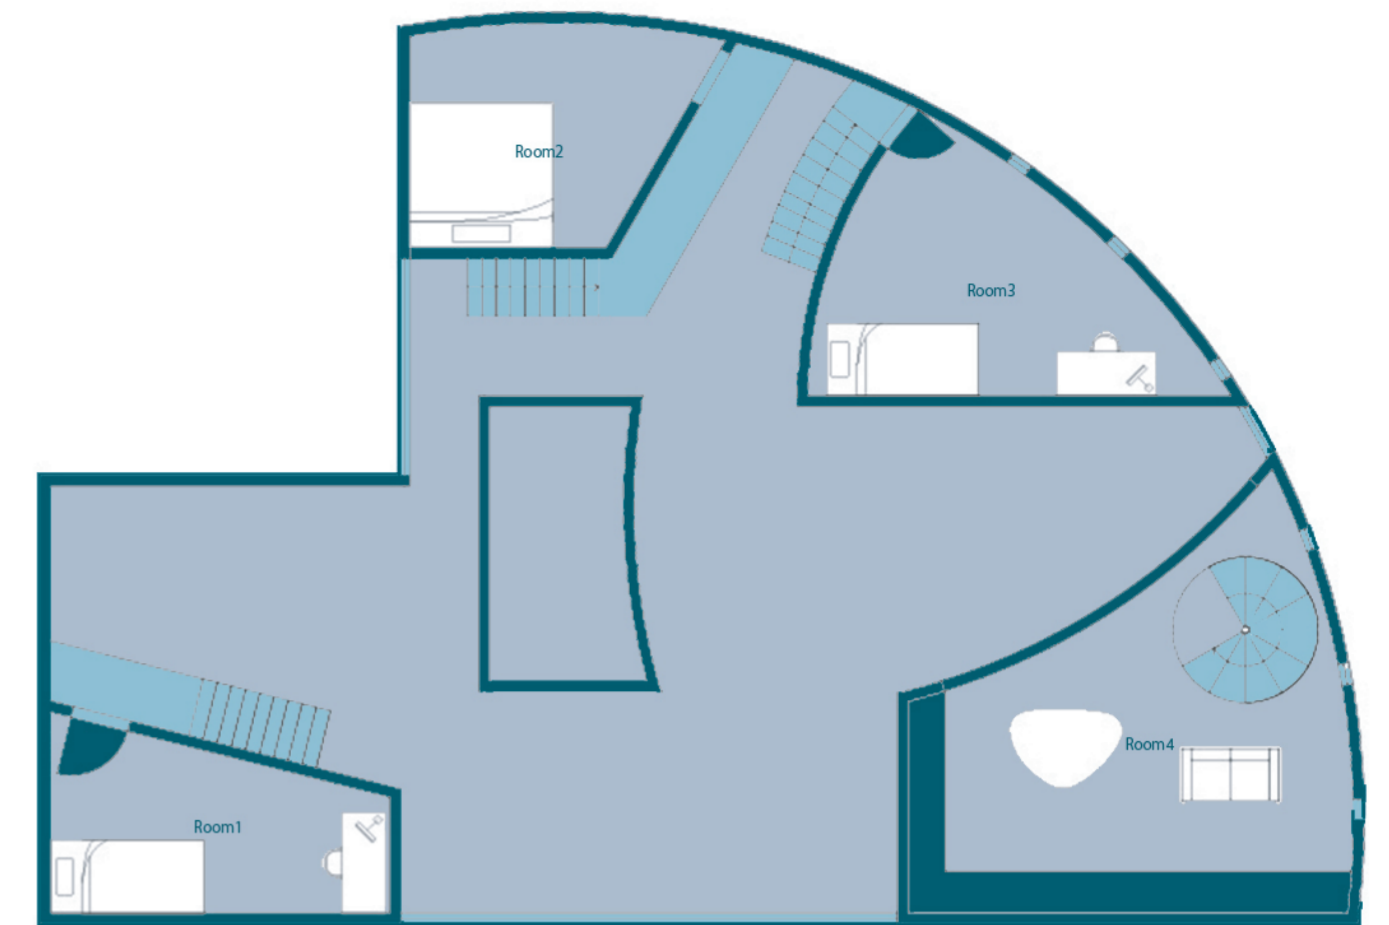




# House of Persimmon

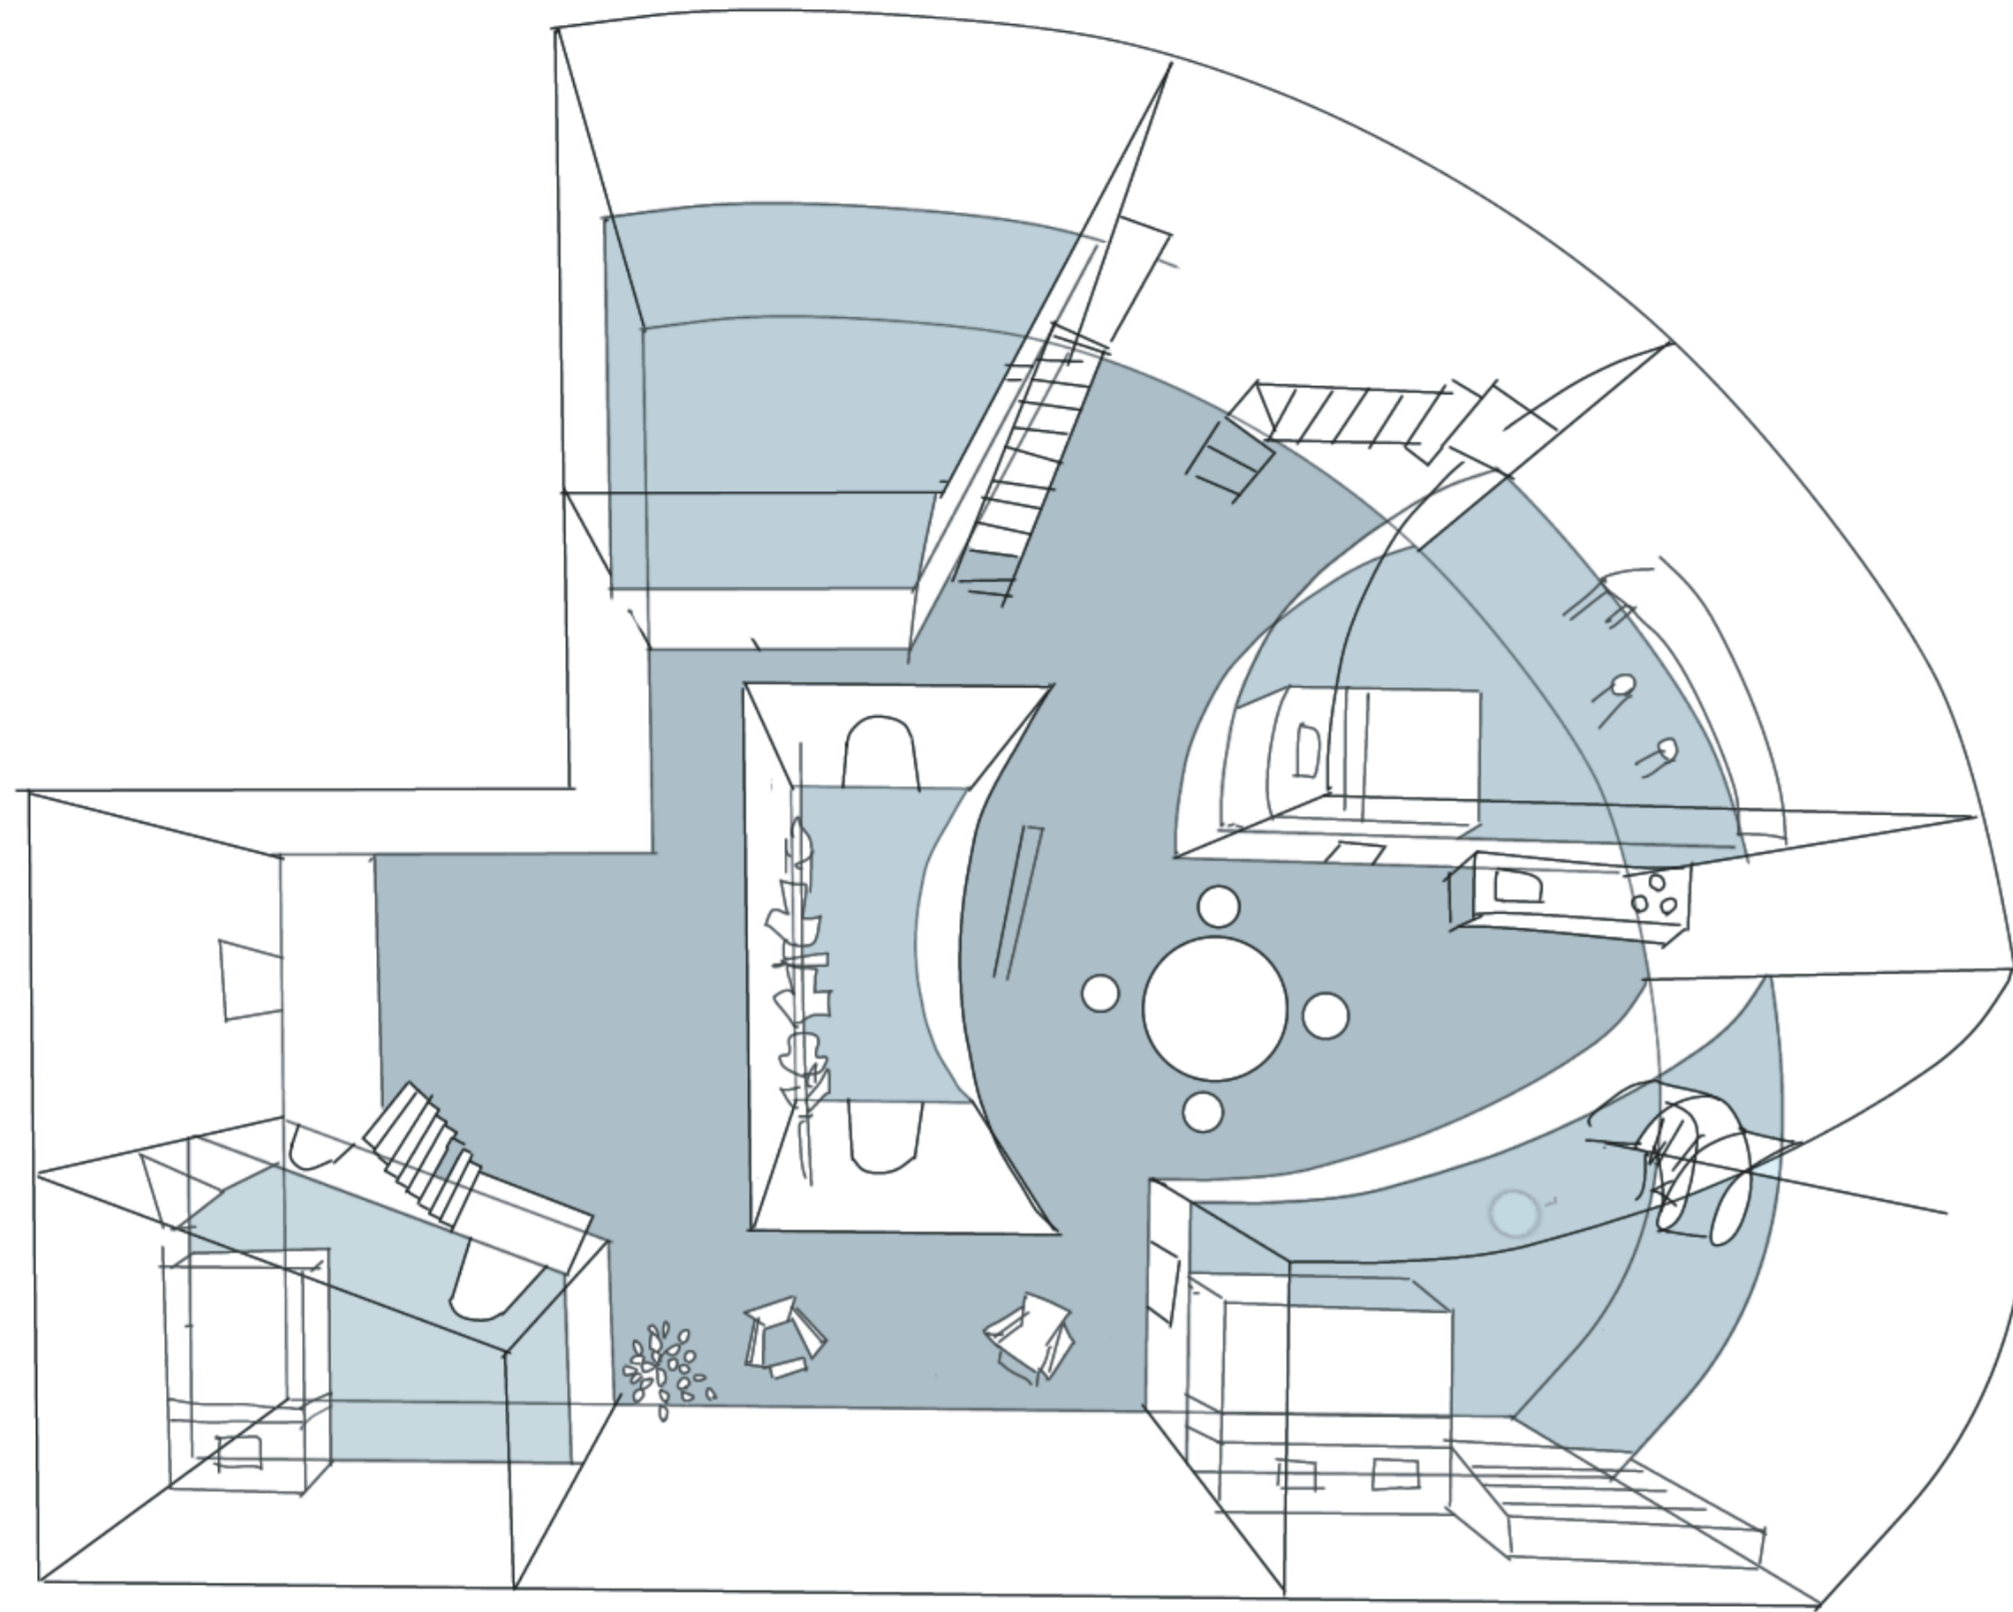

Roof Plan 2F S=1:200

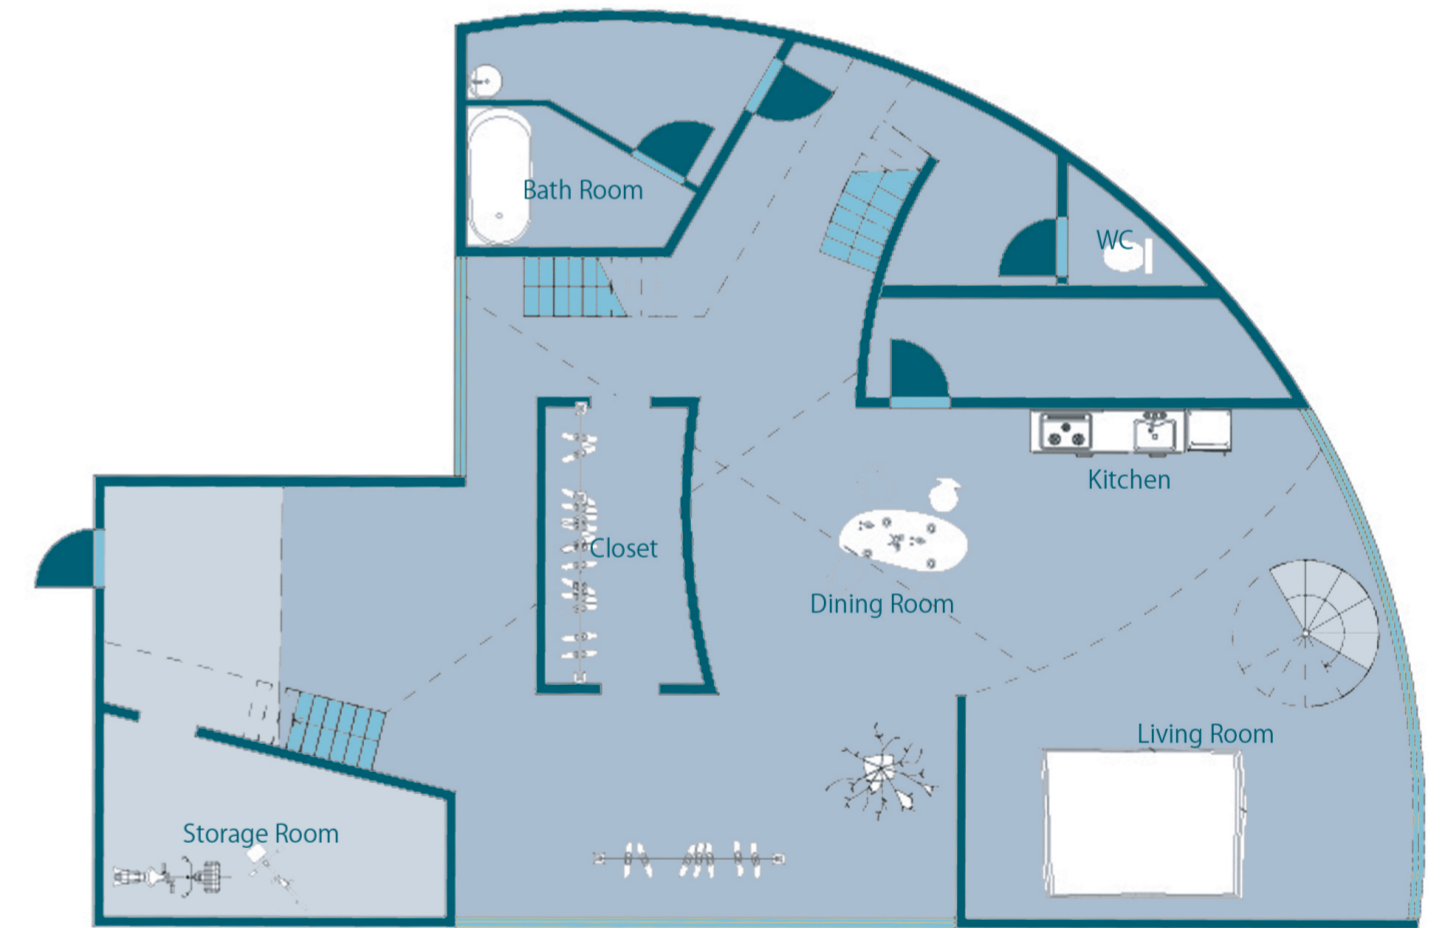

Roof Plan 1F S=1:200

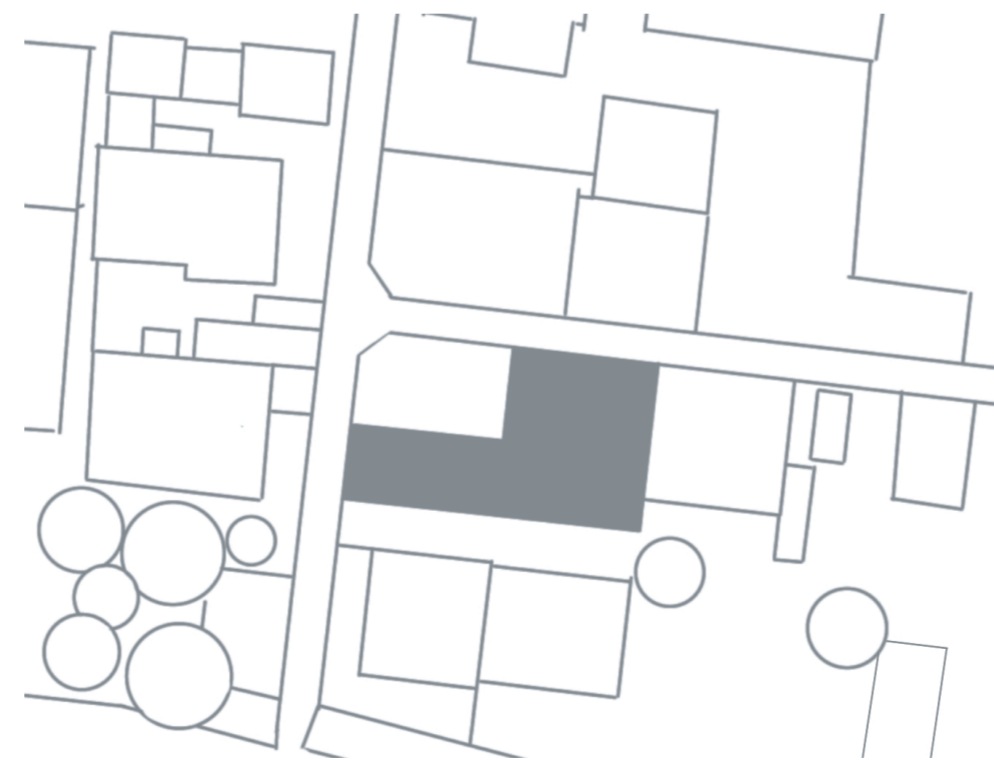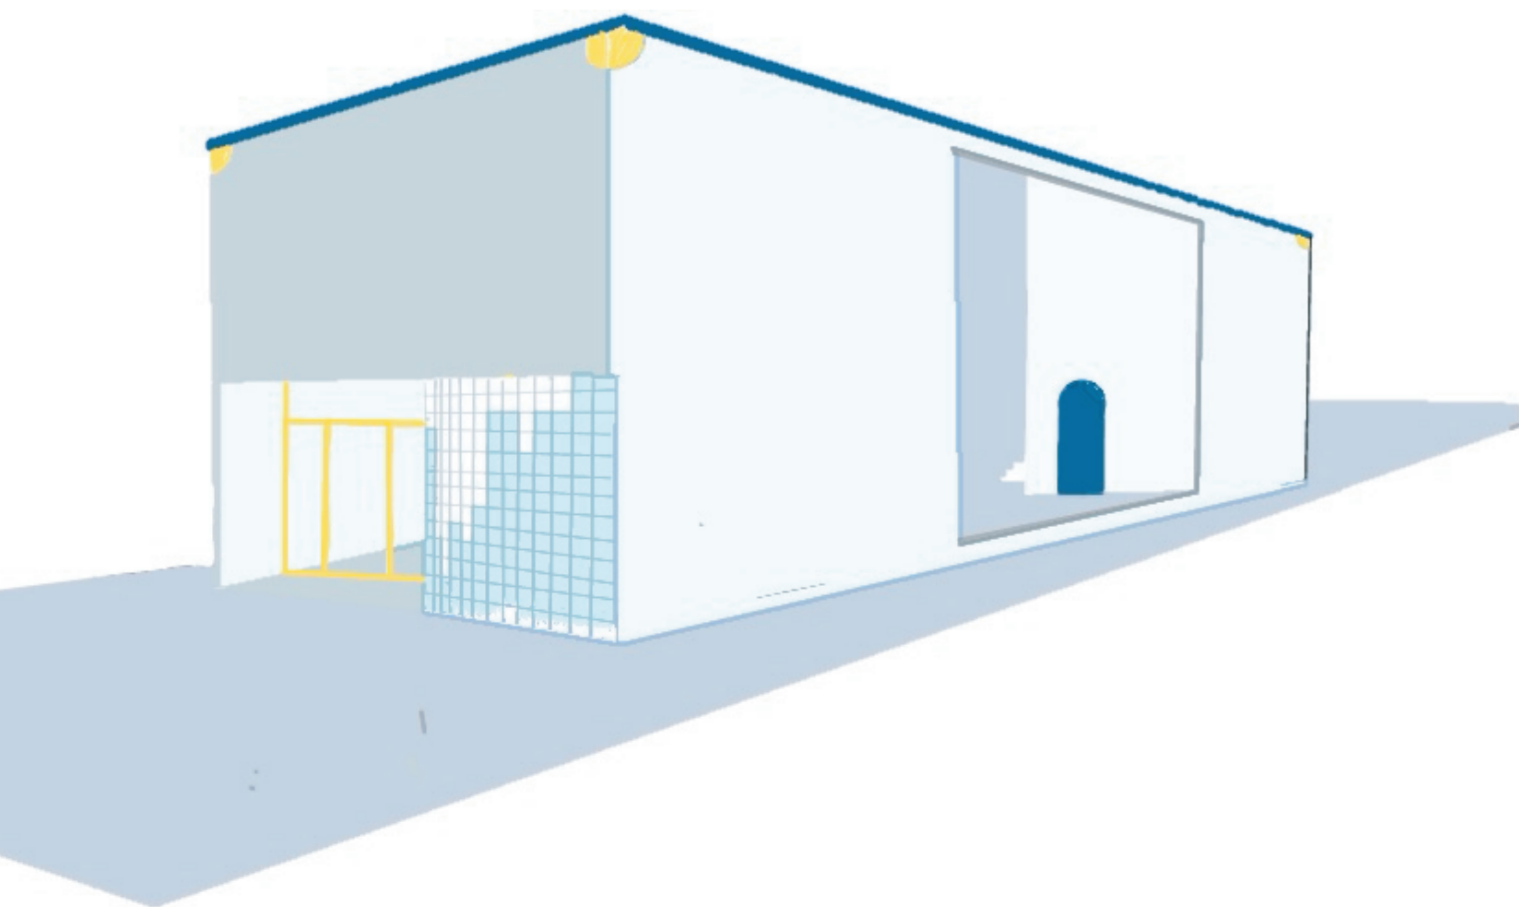

Site Plan S=1:600



Cross Section S=1:200